


PLAN CAMIN T9 EXISTENT

Radiator fonta

Radiator fonta

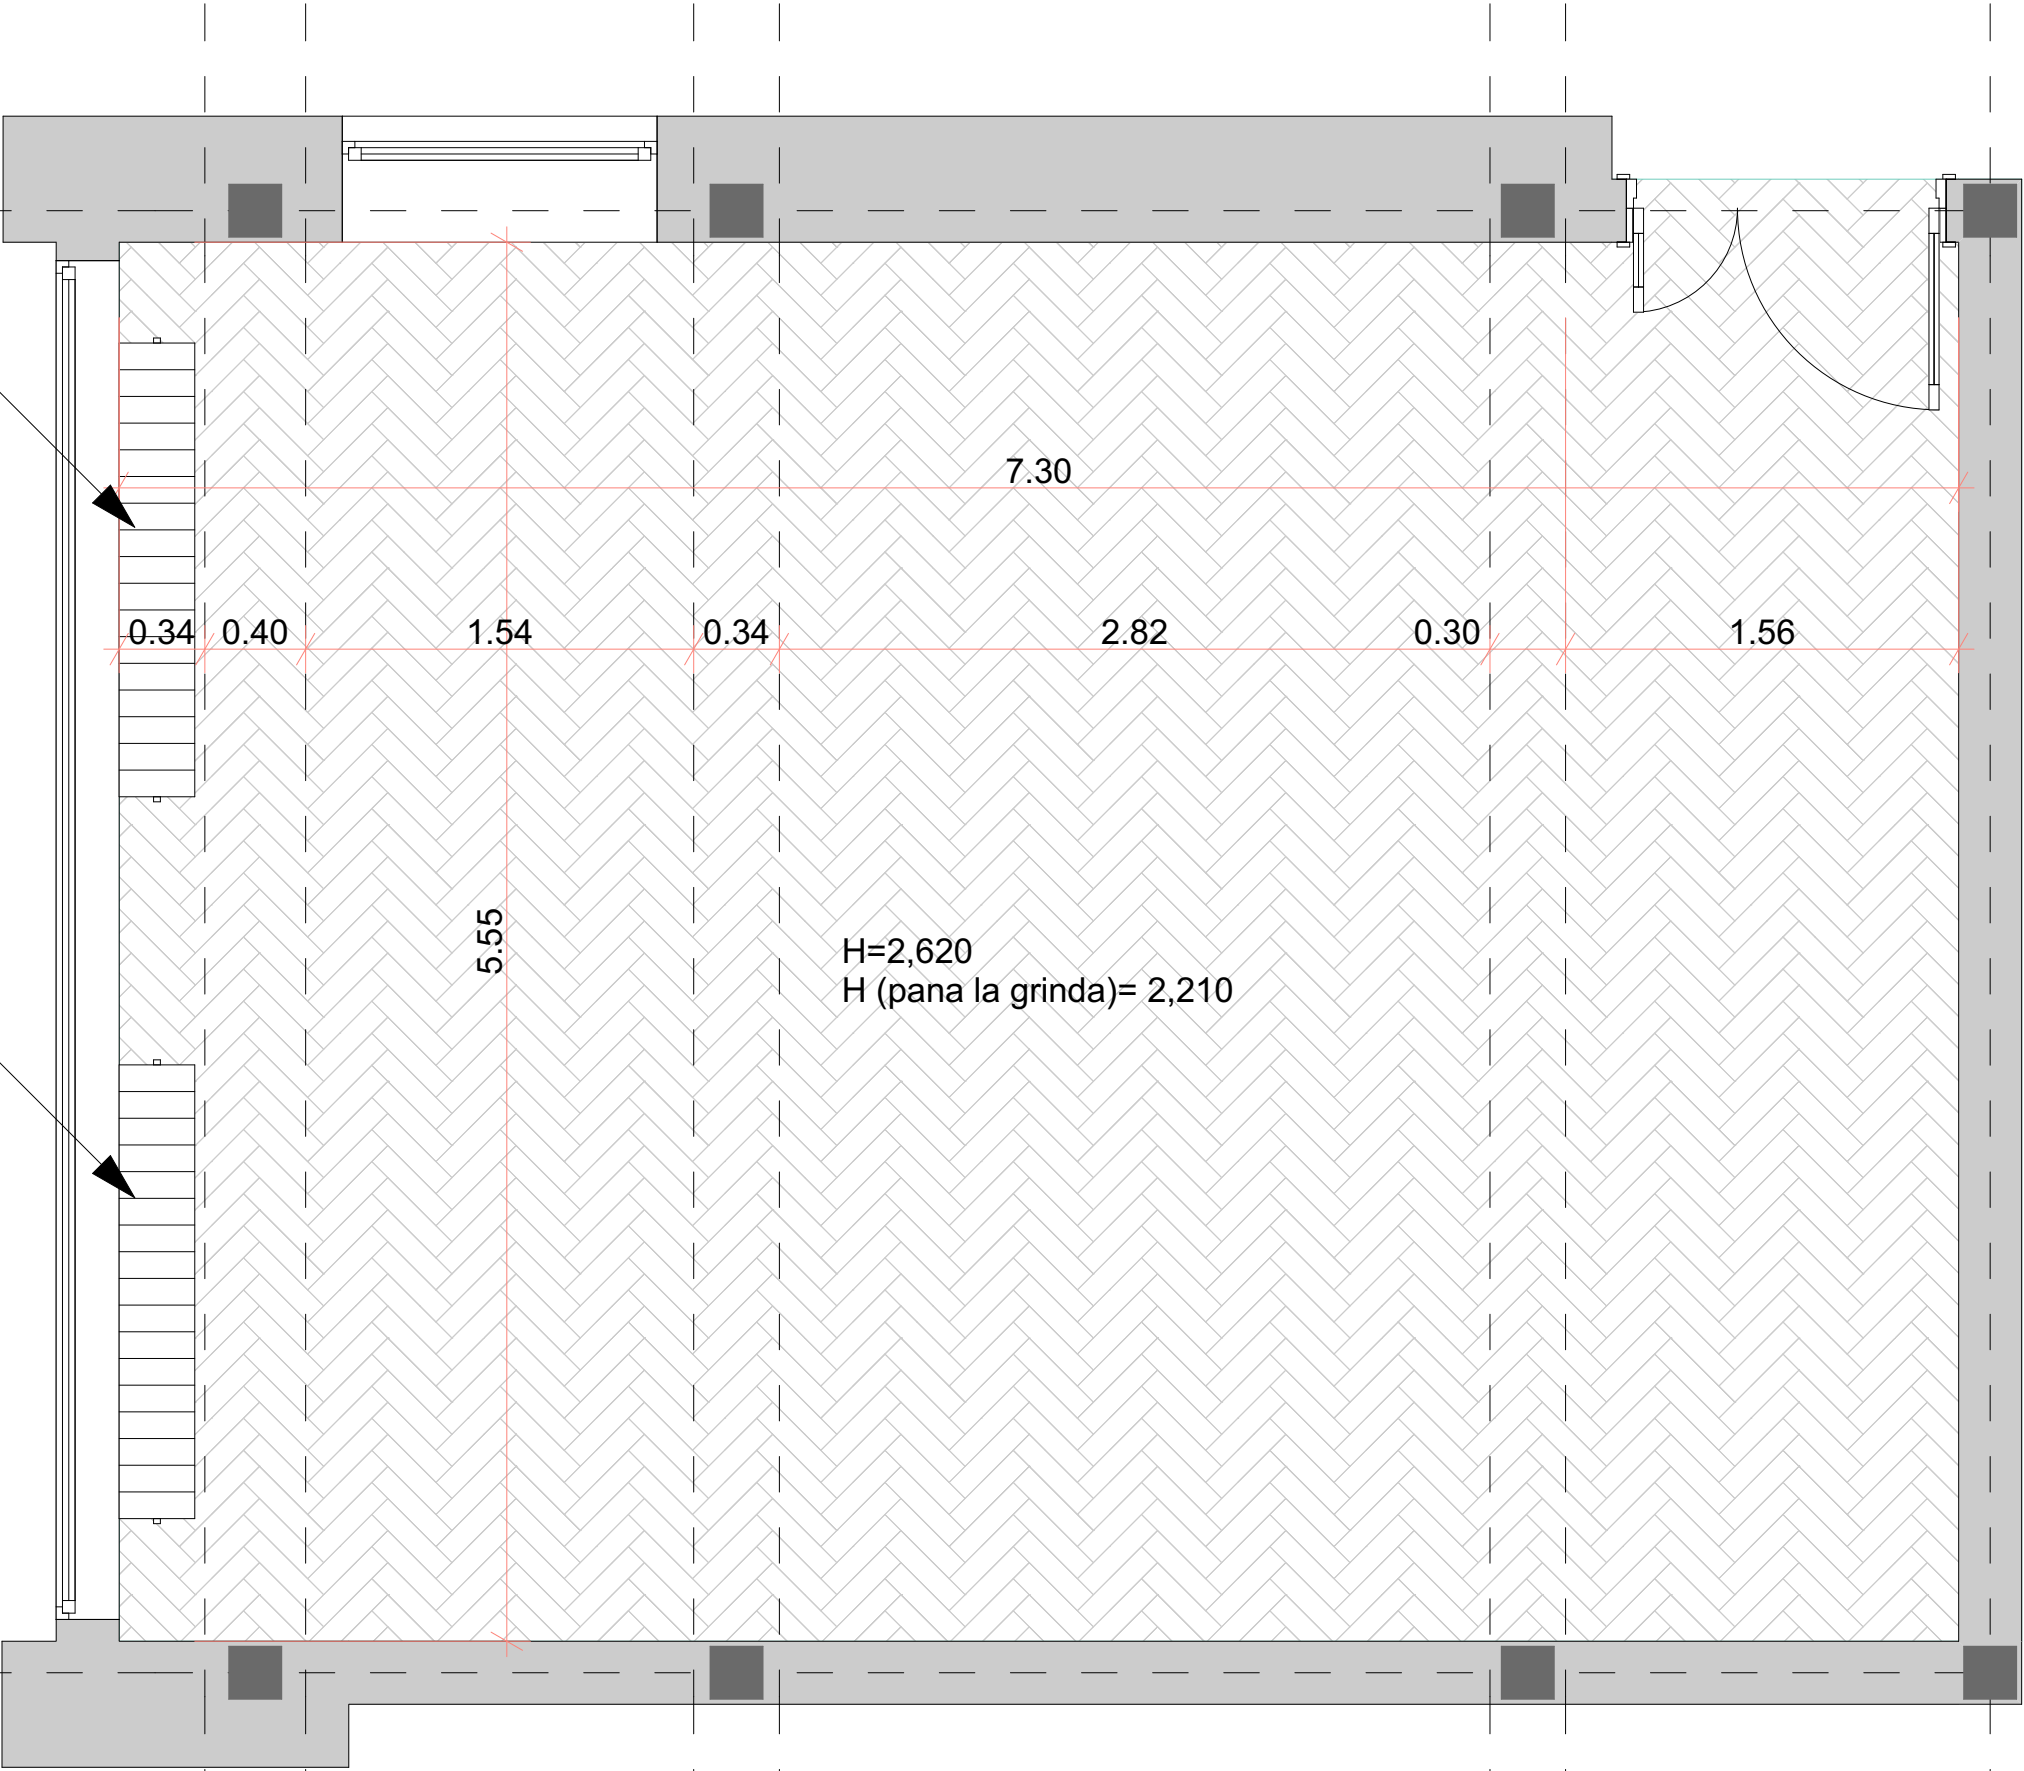

Suprafata pardoseala: 40,52 mp  
Suprafata pereti: 55,37 mp  
Suprafata tavan: 53,84 mp